

**GEARHOUSE**  
**JOHANNESBURG**  
 31 1st Street | Bezuidenhout Valley | Johannesburg  
 PO Box 751391 | Gardenview | 2047 | Gauteng | South Africa  
 Tel +27 (0)11 216 3000 | Fax +27 (0)11 216 3100  
 Email [jhb@gearhouse.co.za](mailto:jhb@gearhouse.co.za)  
<http://www.gearhouse.co.za>

CONFIDENTIALITY AND INTELLECTUAL PROPERTY RIGHTS  
 This and/or any associated documentation is the property of Gearhouse SA (Pty) Ltd and therefore any information related herein/herewith may not in whole or any part thereof be utilised, reproduced or disclosed in any form or manner whatsoever and may not be restaged without written authorisation from the Managing Director of Gearhouse SA (Pty) Ltd.

In the event of this property or any part thereof, and/or associated documentation being used in any form or manner without authorisation you shall be liable on demand to pay to Gearhouse the amount that Gearhouse would have charged for giving effect to the designs and recommendations contained herein/herewith.


Event: **Arnold Classic Africa Expo**  
 Client: **Sandton Convention Centre**  
 File Extension: **N/A**

Drawing Name: **DWG Exh2\_20170605**  
 Venue: **SCC Exhibition 2**  
 Drawn By: **Augustinus Ntholeng**  
 Scale: **1:250**

Project Manager: **N/A**  
 Event Date: **2018**  
 Sheet No: **1 of 1**  
 Client Approval: \_\_\_\_\_

Revisions:			
No:	Date:	Revised By:	Notes:

NOTES  
 All dimensions to be checked onsite, before commencing with any work.  
 All dimensions are in millimeters, unless otherwise indicated.

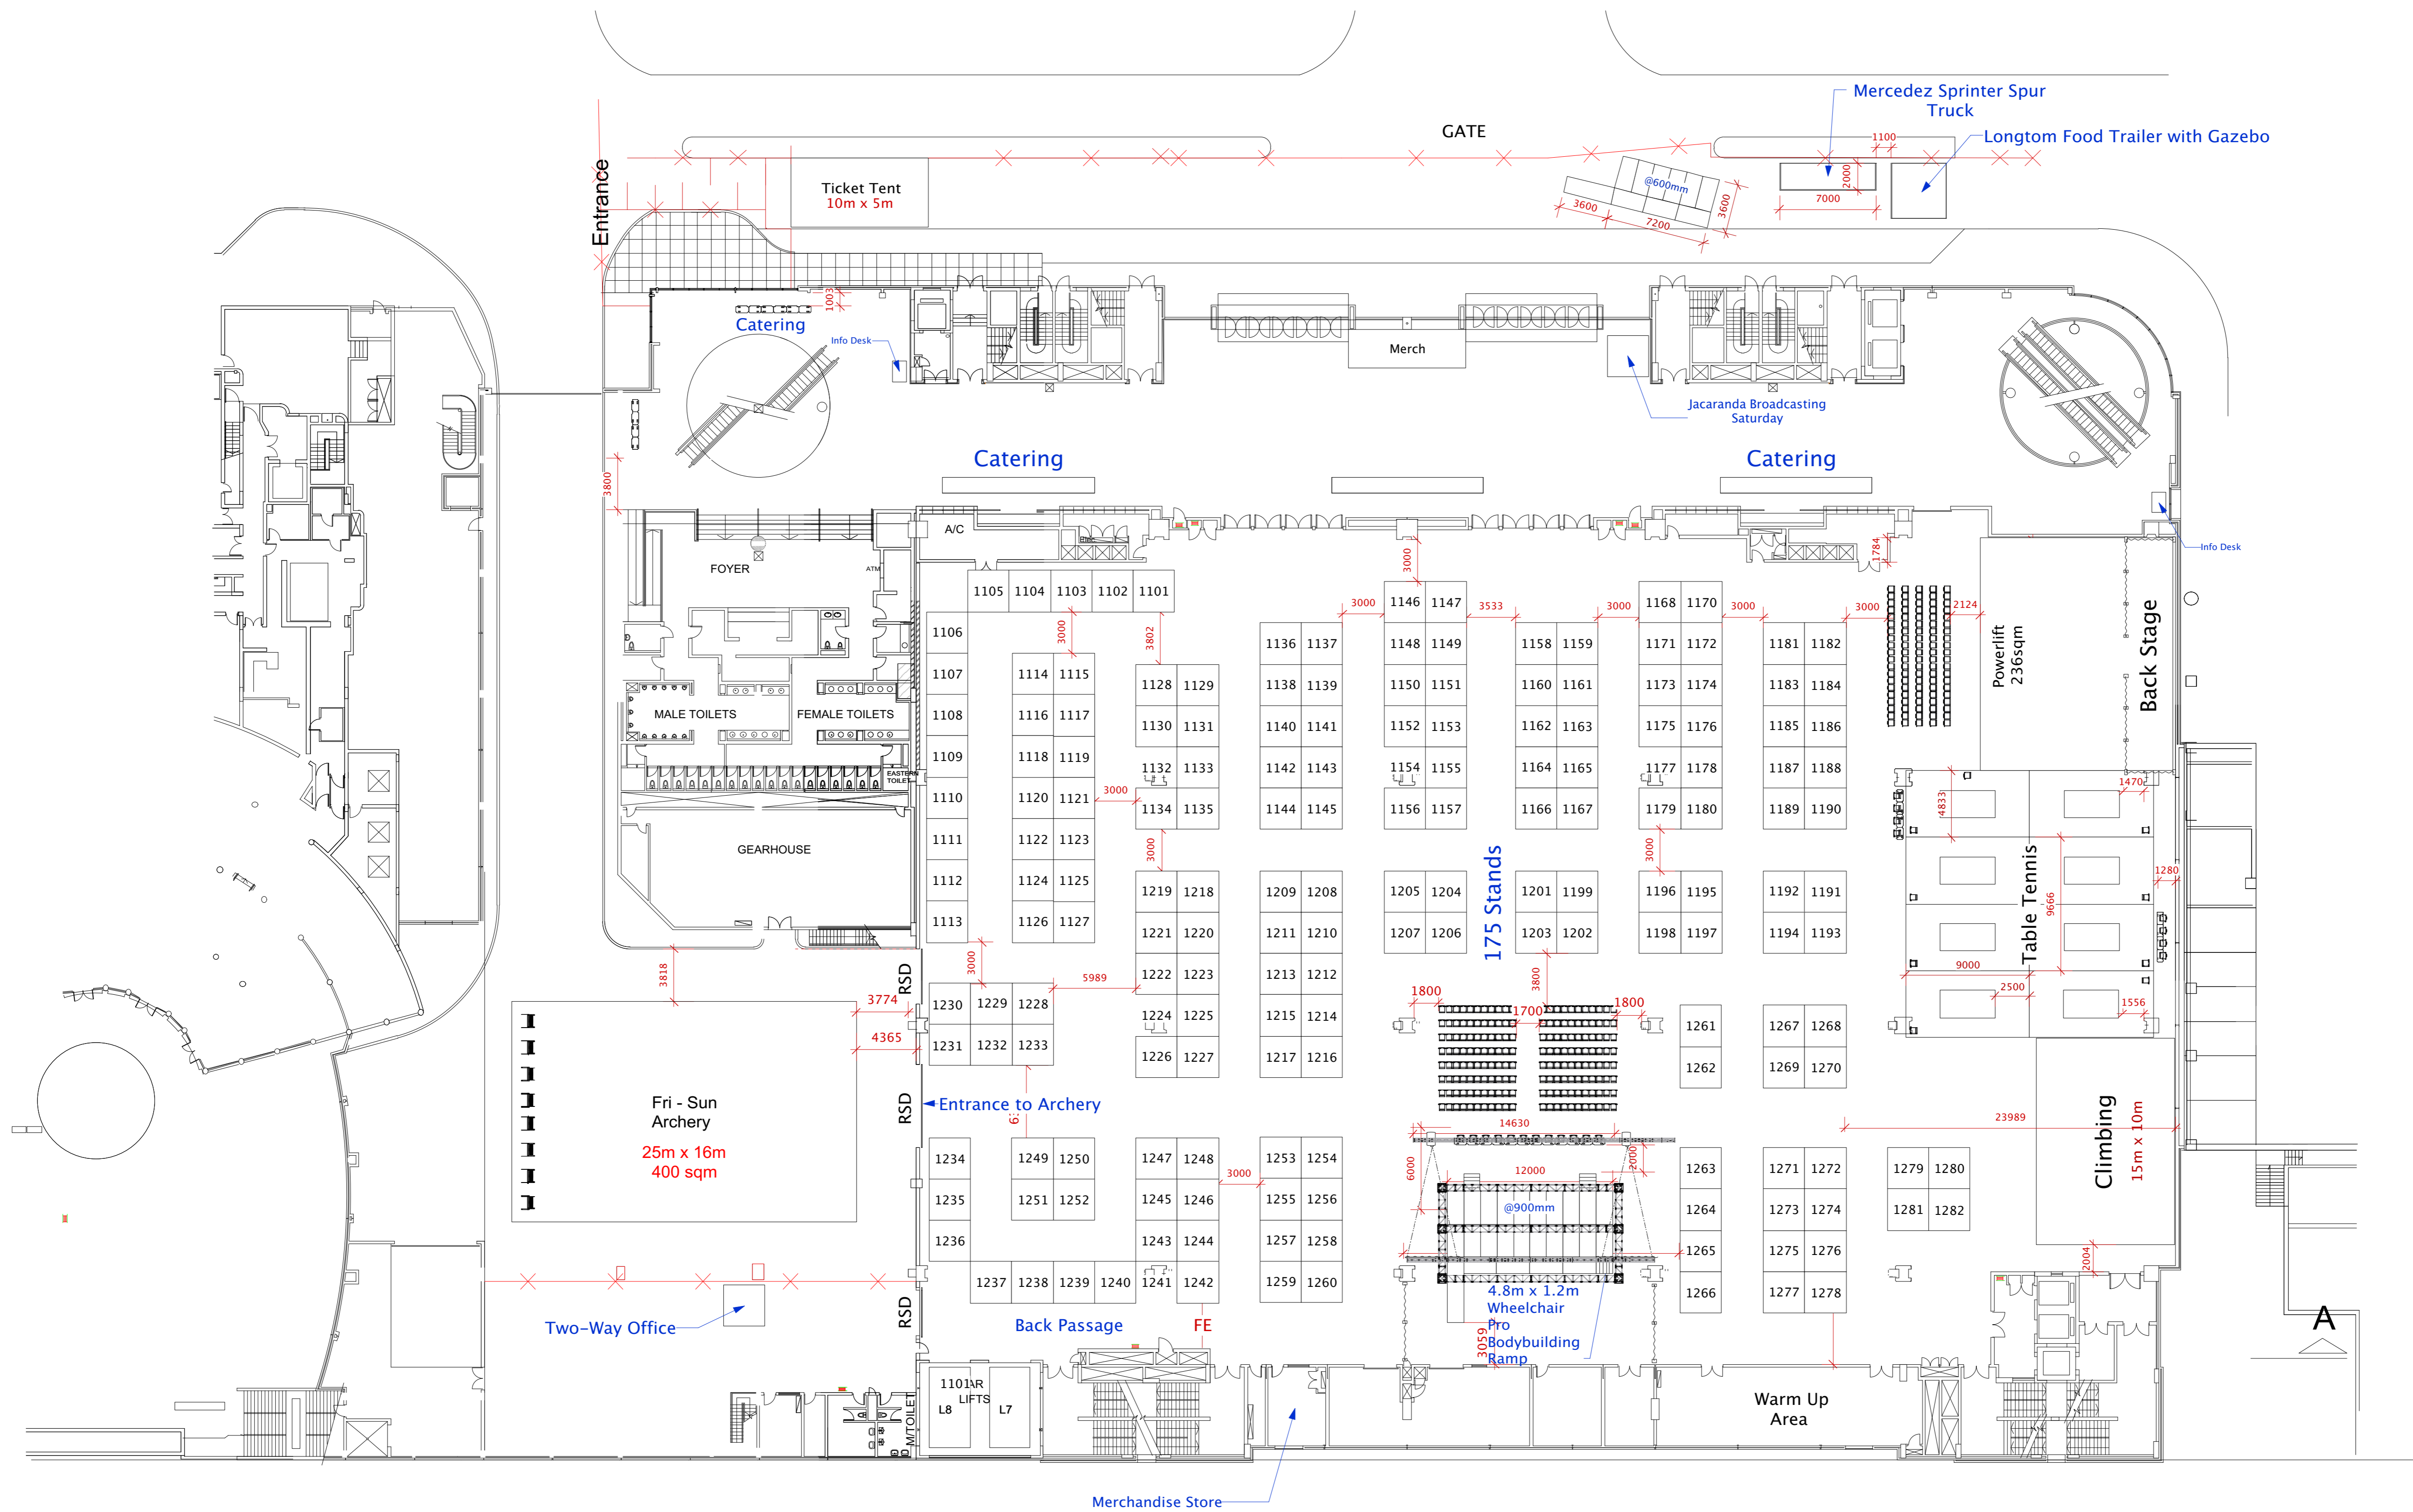

SANDTON CONVENTION CENTRE  
 Maude Street | Sandown | Johannesburg  
 PO Box 905 | Bellville | 7535 | Western Cape | South Africa  
 Tel +27 (0)11 508 0472 | Fax +27 (0)11 508 0476  
 Email ivtm.scc@inhousevtm.com  
 http://www.inhousevtm.com

Event:	<b>Arnold Classic Africa Expo</b>
Client:	<b>Arnold Classic Africa</b>
File Extension:	<b>N/A</b>

Drawing Name:	
Venue:	<b>SCC Level 0</b>
Drawn By:	<b>Augustinus Ntholeng</b>
Scale:	<b>1:250</b>

Project Manager:	<b>N/A</b>
Event Date:	<b>May 2018</b>
Sheet No:	<b>1 of 1</b>
Client Approval:	

Revisions:			
No:	Date:	Revised By:	Notes:
NOTES All dimensions to be checked onsite, before commencing with any work. All dimensions are in millimeters, unless otherwise indicated.			

**CONFIDENTIALITY AND INTELLECTUAL PROPERTY RIGHTS**  
 This and/or any associated documentation is the property of INHOUSE Venue Technical Management (Pty) Ltd and therefore any information related herein/herewith may not in whole or any part thereof be utilised, reproduced or disclosed in any form or manner whatsoever and may not be restaged without written authorisation from the Managing Director of INHOUSE VTM (Pty) Ltd.  
 In the event of this property or any part thereof, and/or associated documentation being used in any form or manner without authorisation you shall be liable on demand to pay to IVTM the amount that IVTM would have charged for giving effect to the designs and recommendations contained herein/herewith.